


TYPICAL: TEMPORARY BOARD 200A SUPPLY LAYOUT

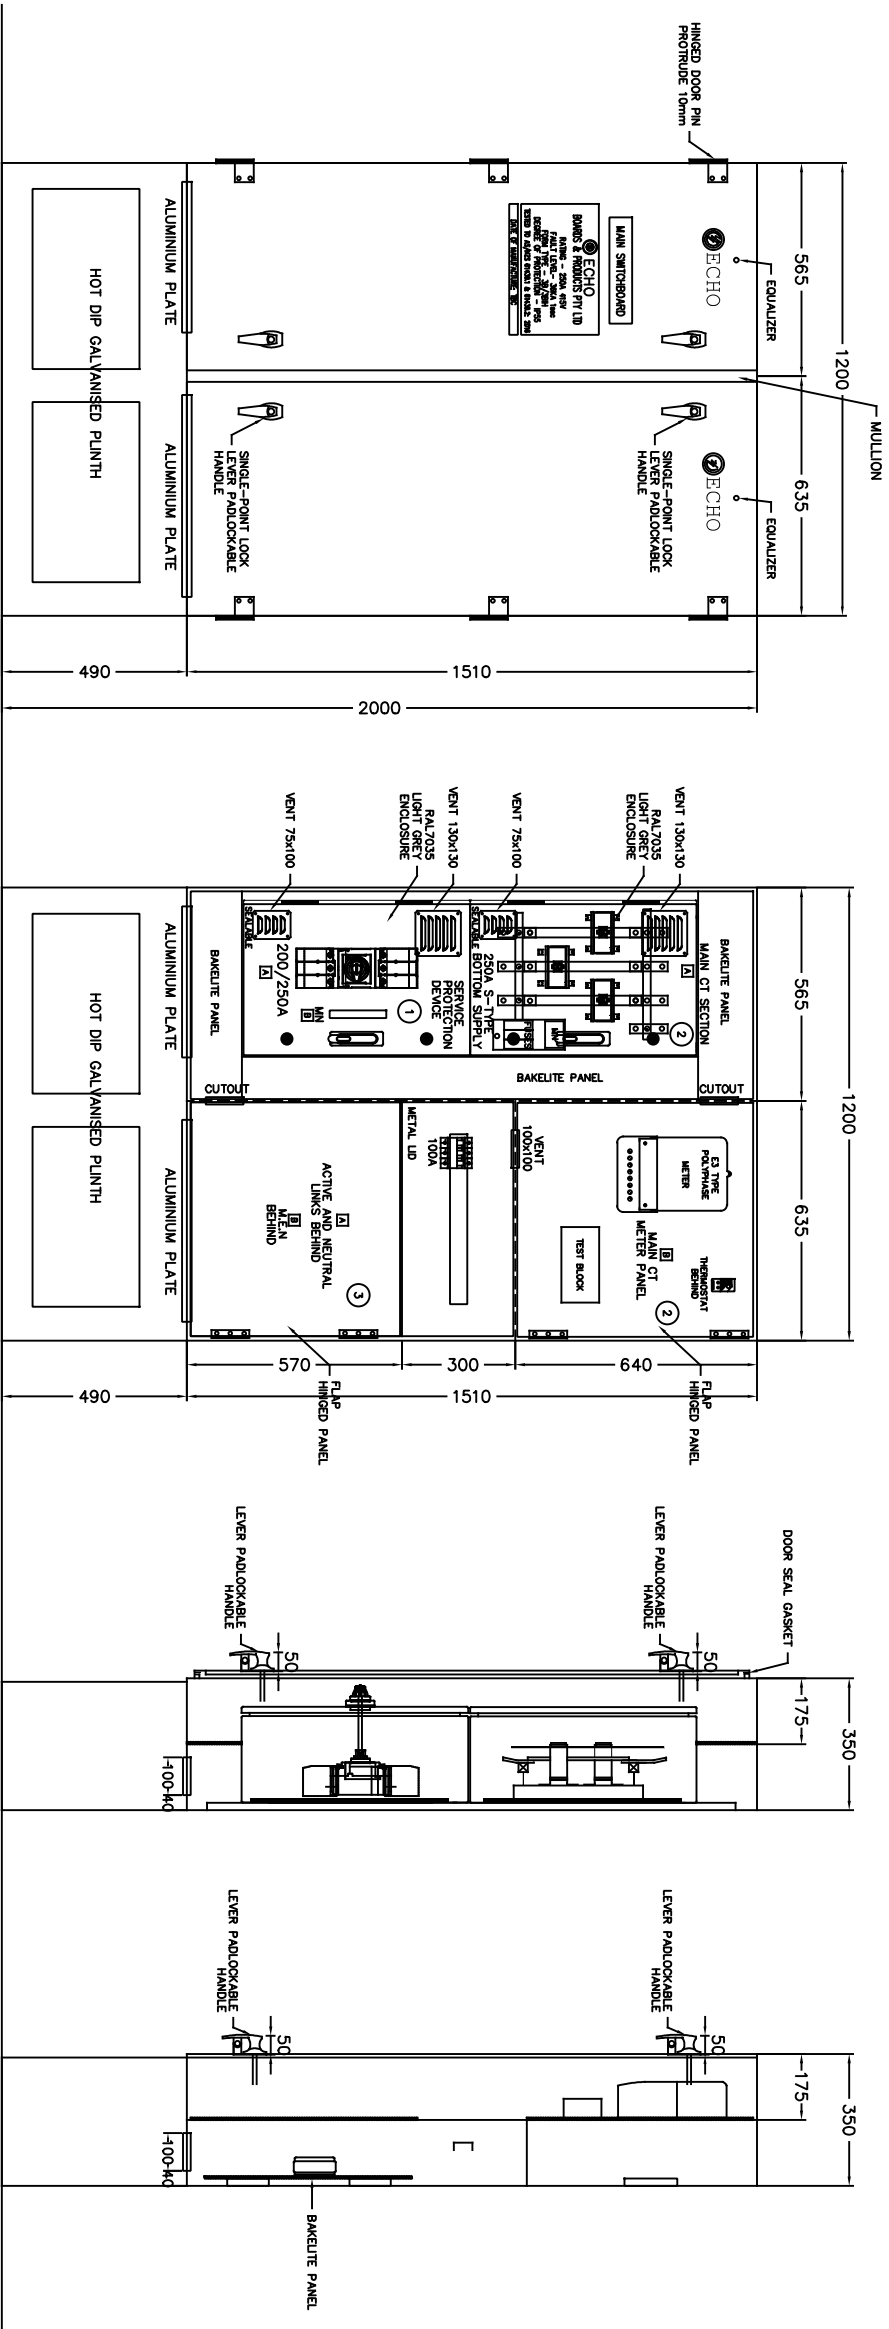

X15 ORANGE



CONSTRUCTION NOTE	
SWITCHGEAR	
POWDER COATED	
PRIMER	
PLINTH	
SPD RATING	
CABINET	
WIRED	
SMOKE SEAL	
WALL MOUNTING FLANGES	
INSTALLATION OF MAIN CT'S	
INSTALLATION OF EMBEDDED CT'S	
PLINTH ORDERED	
LABEL ORDERED	
TEMPORARY OR PERMANENT	
CUSTOMER APPROVAL	
DRAWN BY	

FLOOR LEVEL FLOOR LEVEL FLOOR LEVEL

DOOR CLOSED FRONT ELEVATION

DOOR OPEN FRONT ELEVATION

AA SECTION BB SECTION

SIDE ELEVATION

LABELS

TRAFFOLYTE AS PER DRAWING DETAILS & NOTES
COMPLIES WITH NSW SERVICE & INSTALLATION RULES, SECTION 4.16
STANDARD IP RATED BOARD LABELS ARE DOUBLE SIDED TAPE FIXED
CONSTRUCTED FROM - 1.6mm GALVANIZED SHEET
SUPPLY AUTHORITY - TBC

ELECTRICAL WHOLESALE:

XXXX

ELECTRICAL CONTRACTOR:

XXXX

REVISION	DESCRIPTION	DATE

ECHO BOARDS AND PRODUCTS PTY LTD

33 PAVESI STREET SMITHFIELD NSW 2164

Ph: (02) 9791 0563 FAX: (02) 9793 9098

TBOX 200A LAYOUT



Boards and Products

SCALE	DRAWING #
DRAWN	
CHECKED	