

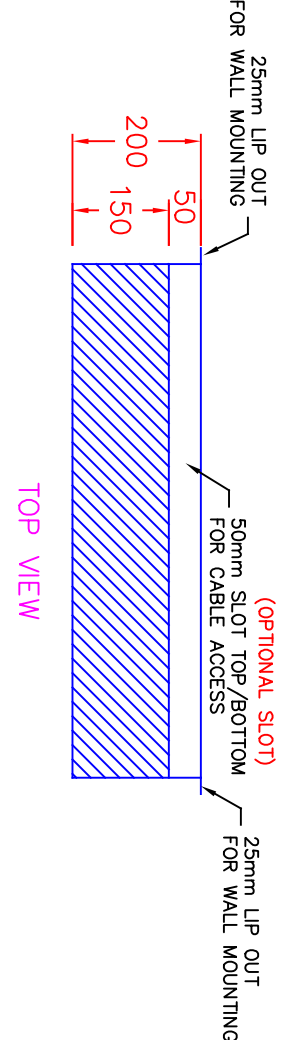


TYPICAL: 12 WAY METER PANEL

GALVANISED FINISHED
IP40 WALL MOUNTED

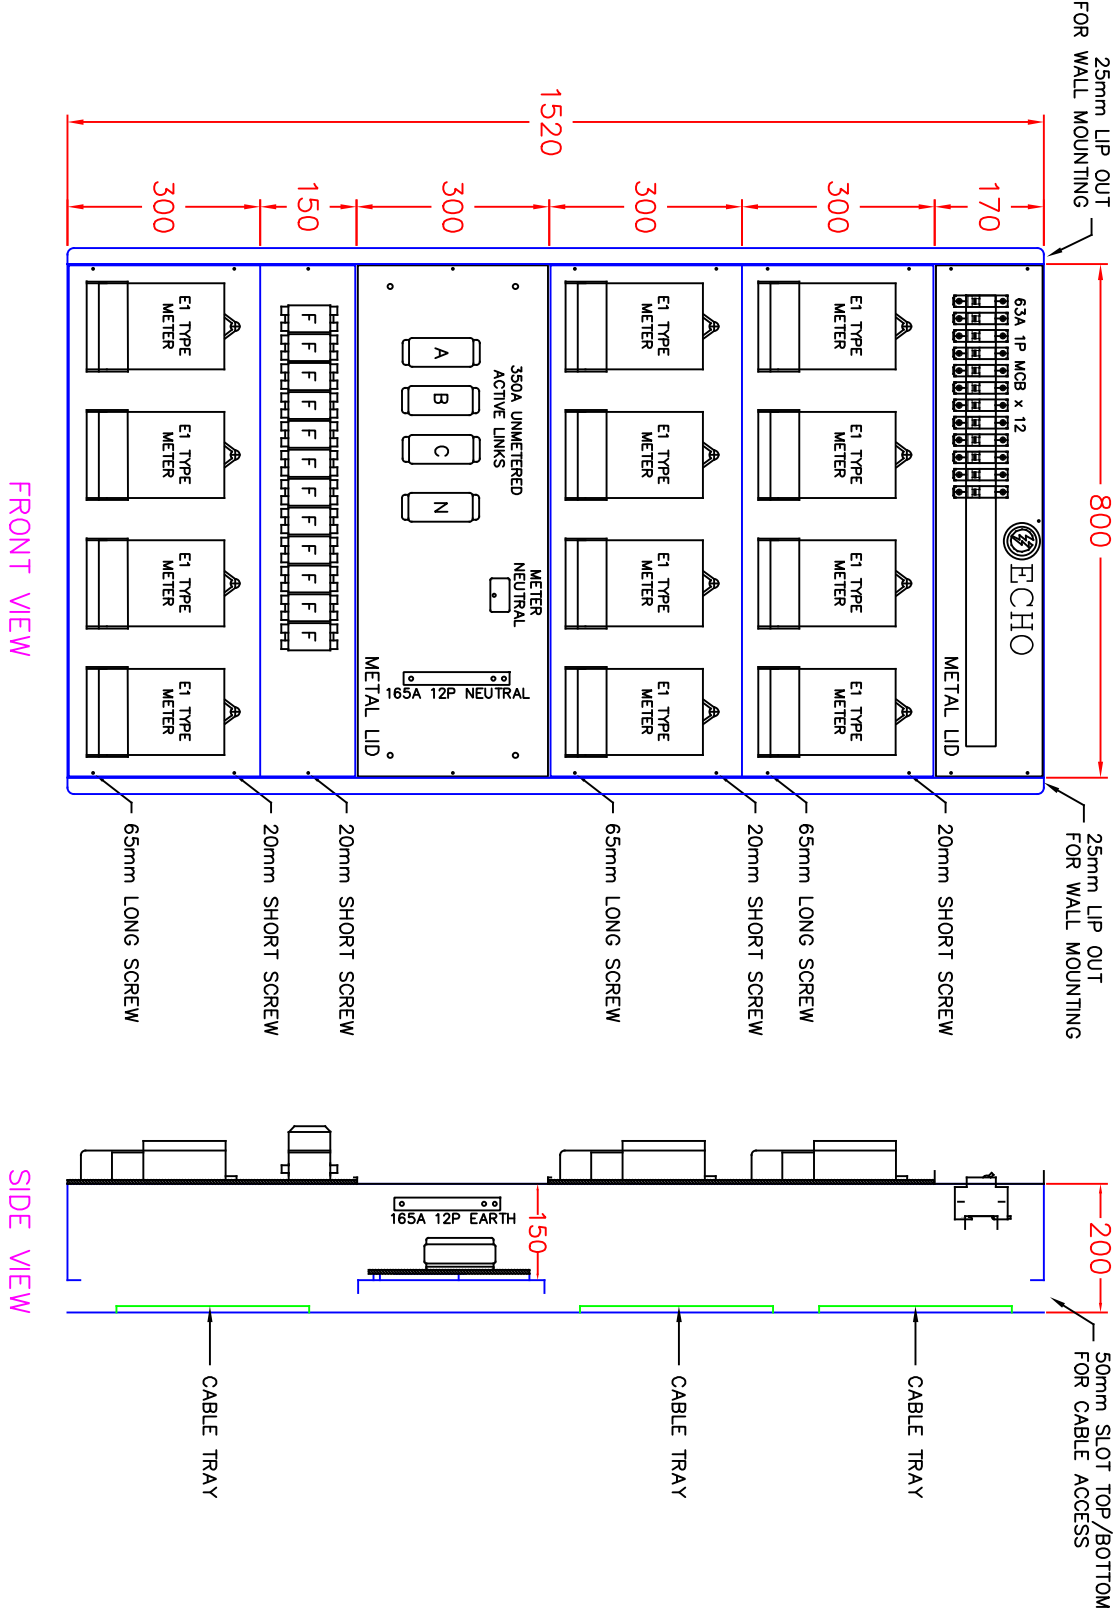

CONSTRUCTION NOTE	
SWITCHGEAR	
POWDER COATED	
PRIMER	
WALL MOUNTING FLANGES	
WIRED	
RISING MAIN CABLE SIZE	
SUPPLY CURRENT	
TENANCY CABLE SIZE	
LABEL ORDERED	
CUSTOMER APPROVAL	
DRAWN BY	

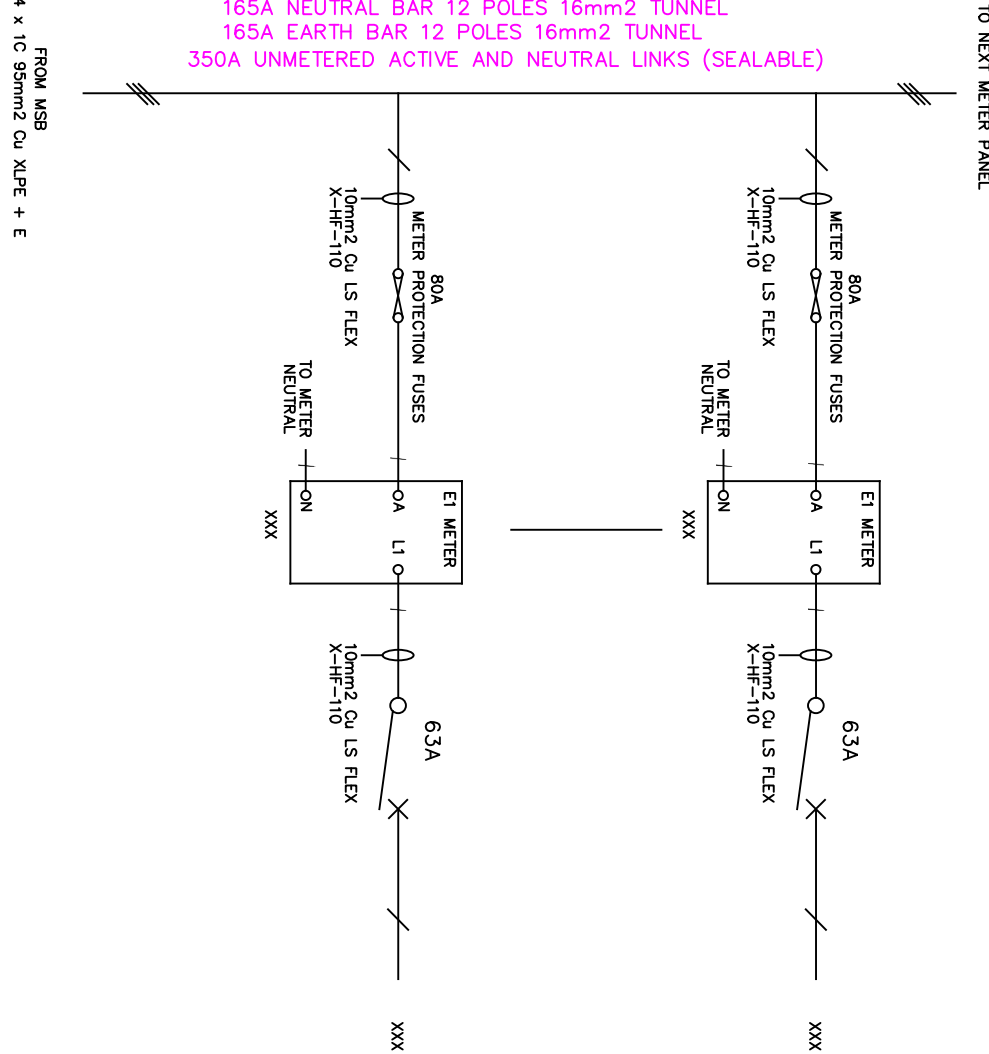

ELECTRICAL CONTRACTOR: XXX

REVISION	DESCRIPTION	DATE
echo BOARDS & PRODUCTS PTY LTD 33-35 PAVESI STREET SMITHFIELD NSW 2164 Ph:(02) 9791 0563 FAX:(02) 9793 9098		
METER PANEL - SBW12-12		
DRAWN	SCALE	DRAWING #
CHECKED	1:10	EXXXX