



TYPICAL 250A CT CHAMBER


4 x 1c 95mm² XLPE CABLE(MAX)

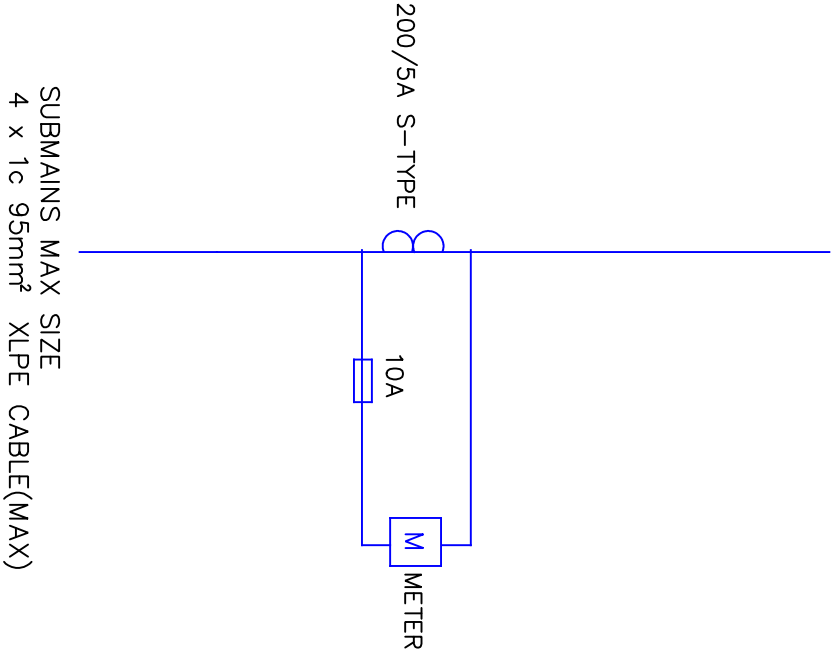

SINGLE LINE DIAGRAM

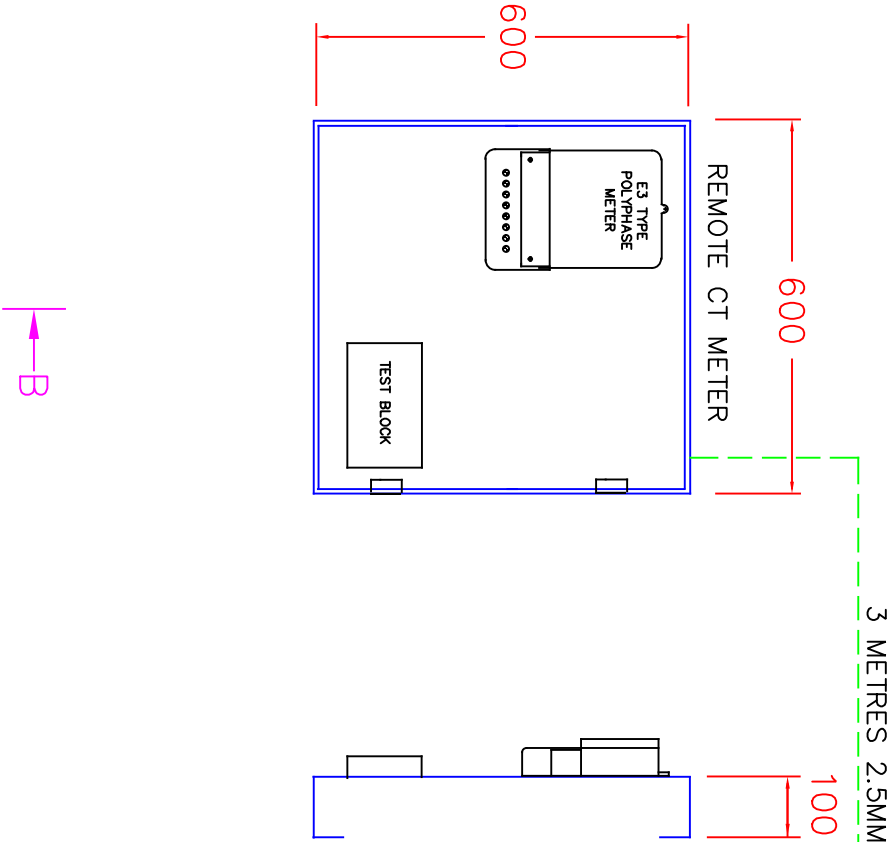

FRONT ELEVATION

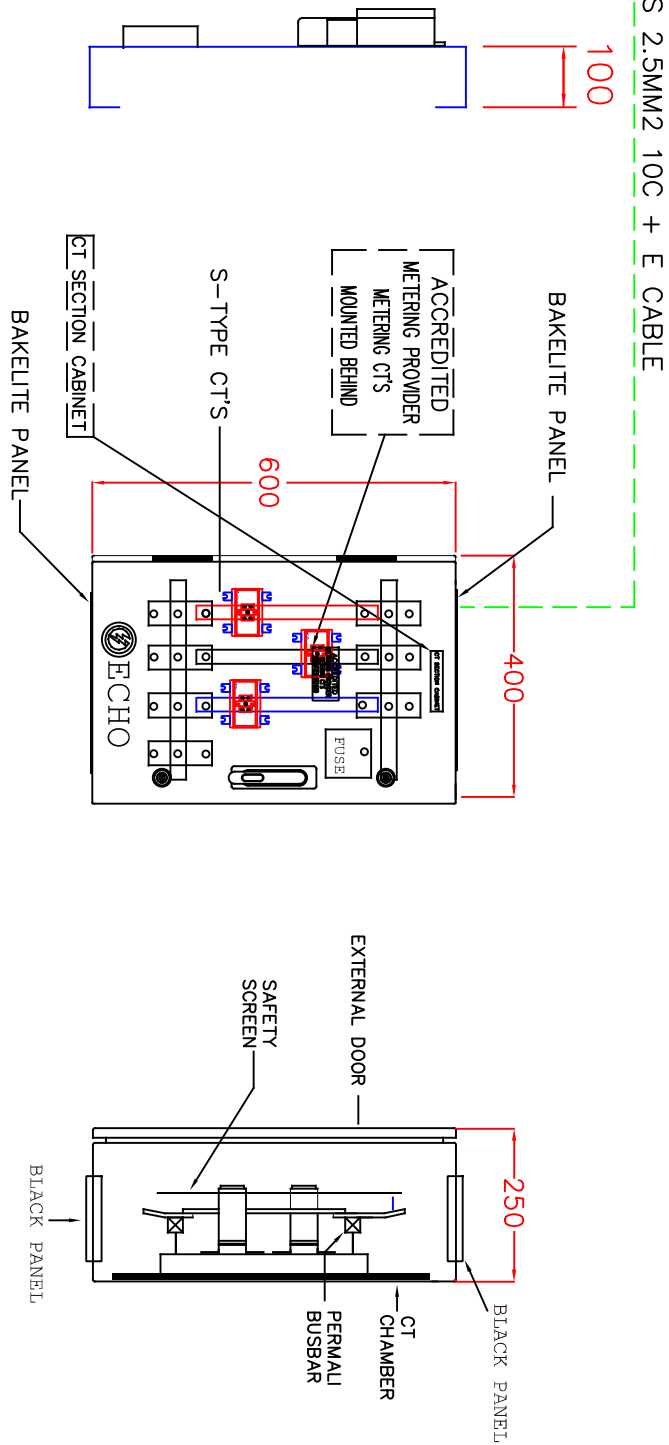

SECTION BB

FRONT ELEVATION

SECTION A

IP40, MILD STEEL, POWDERCOATED RAL 7035
BAKELITE GLAND PLATE
S TYPE PLUS-ES CTS INSTALLED

NOTE:

- NO ISOLATION SWITCH INCLUDED
- NOT TO BE USED AS AN MSB
- NO COMPLIANCE CERTIFICATE CAN BE PROVIDED FOR EXISTING SWITCHBOARD



REVISION	DESCRIPTION	DATE

echo BOARDS & PRODUCTS PTY LTD
33-35 PAVESI ST SMITHFIELD 2164
Ph:(02) 9791 0563 FAX:(02) 9793 9098

200A CT CHAMBER 400W X 600H X 250D LAYOUT & SLD		
DRAWN	SCALE	DRAWING #
CHECKED	1:10	EXXXX