


TYPICAL: METER BOX 960H X 640W X 340D

CONSTRUCTION NOTES	
WITH BACK	
POWDER COATED	
PRIMER	
WALL MOUNTED	
MOUNTING	
INTERNAL PANEL	
1 PT LOCK	
SMOKE SEAL GASKET	
NUMBER OF DOORS	
CUSTOMER APPROVAL	

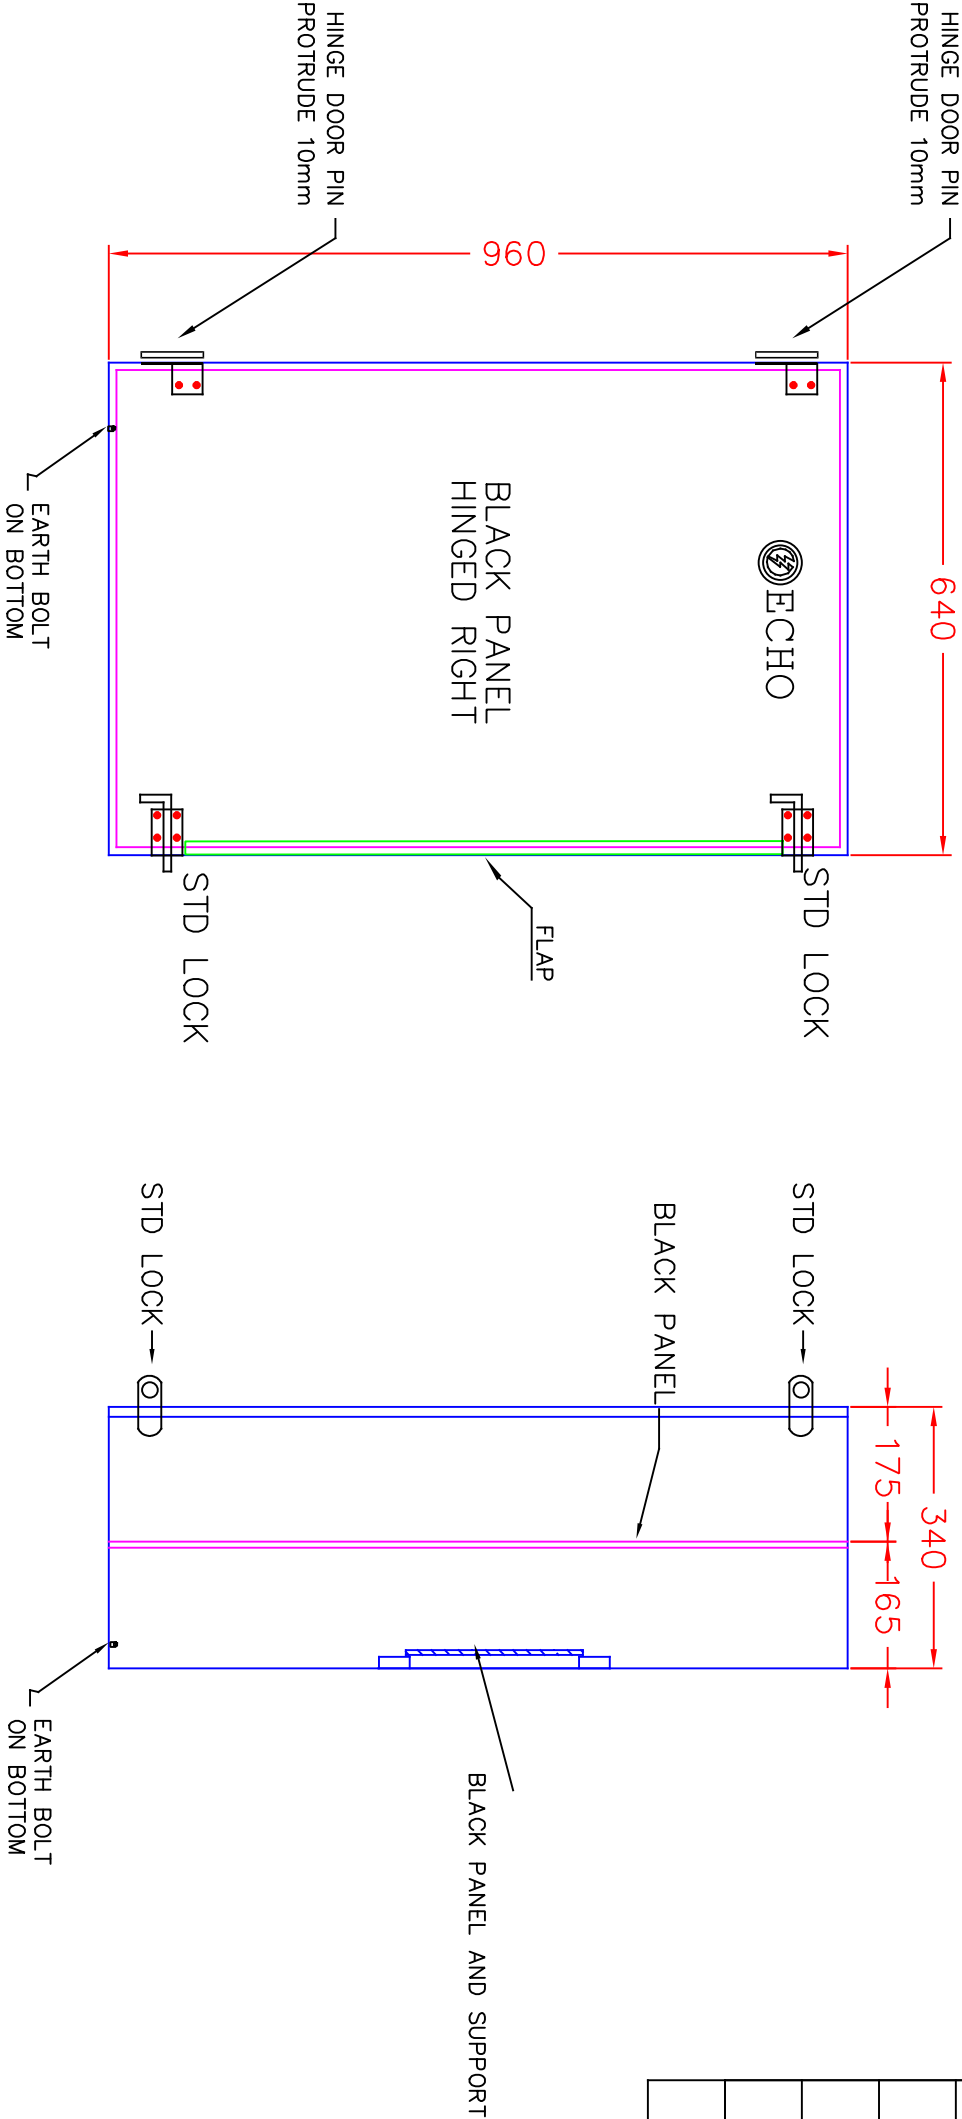

FRONT VIEW

SIDE VIEW

REVISION	DESCRIPTION	DATE

echo BOARDS & PRODUCTS PTY LTD
33-35 PAVESI STREET SMITHFIELD 2164
Ph:(02) 9791 0563 FAX:(02) 9793 9098

METER BOX 960H X 640W X 340D

DRAWN	SCALE	DRAWING #
CHECKED	1:10	EXXXX